


真北方向
+0-23-47.11

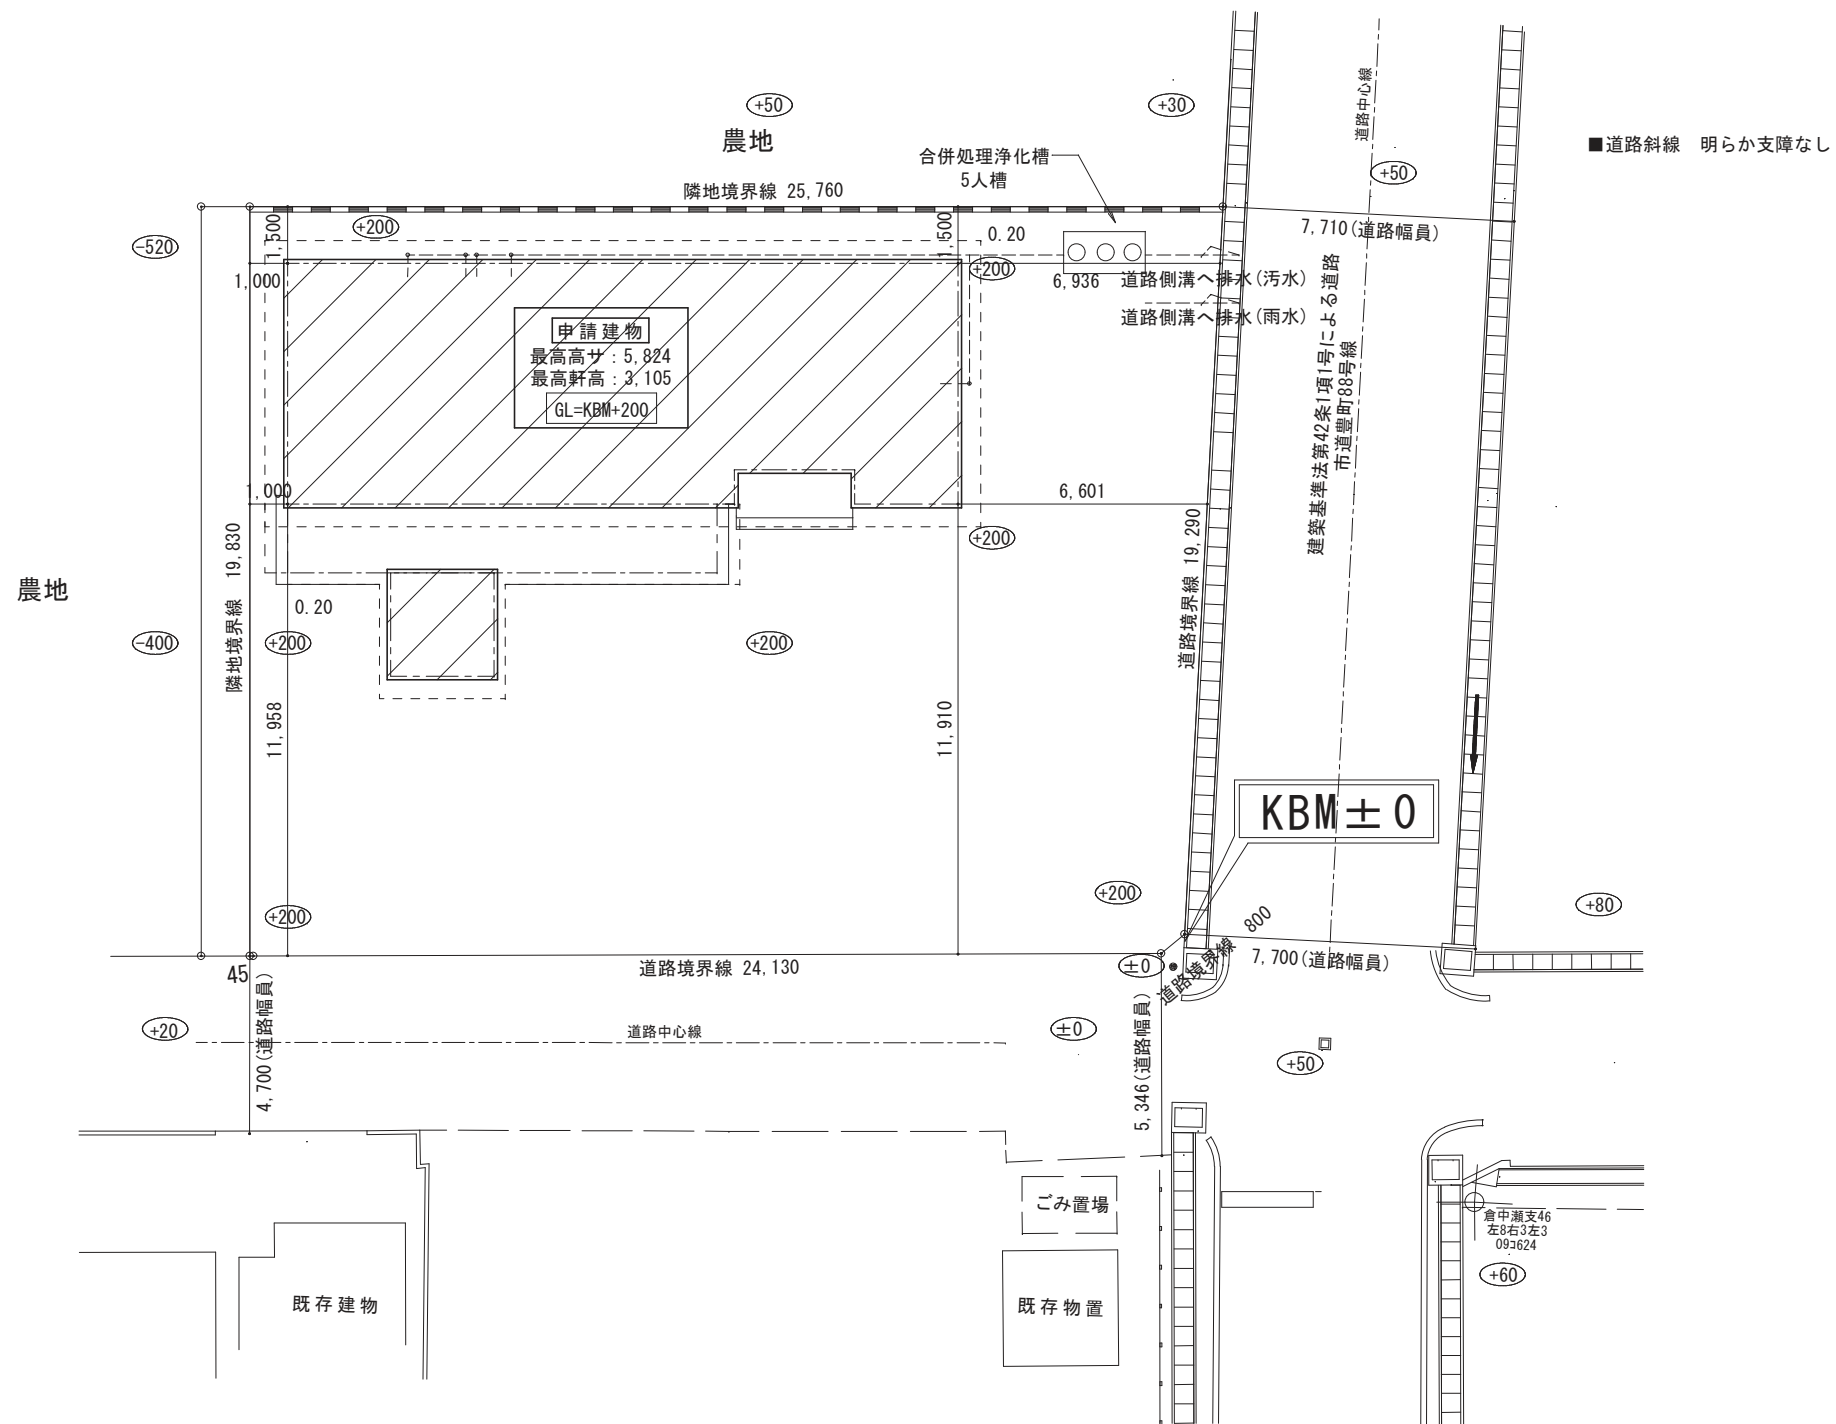

設計GL=KBM+200